
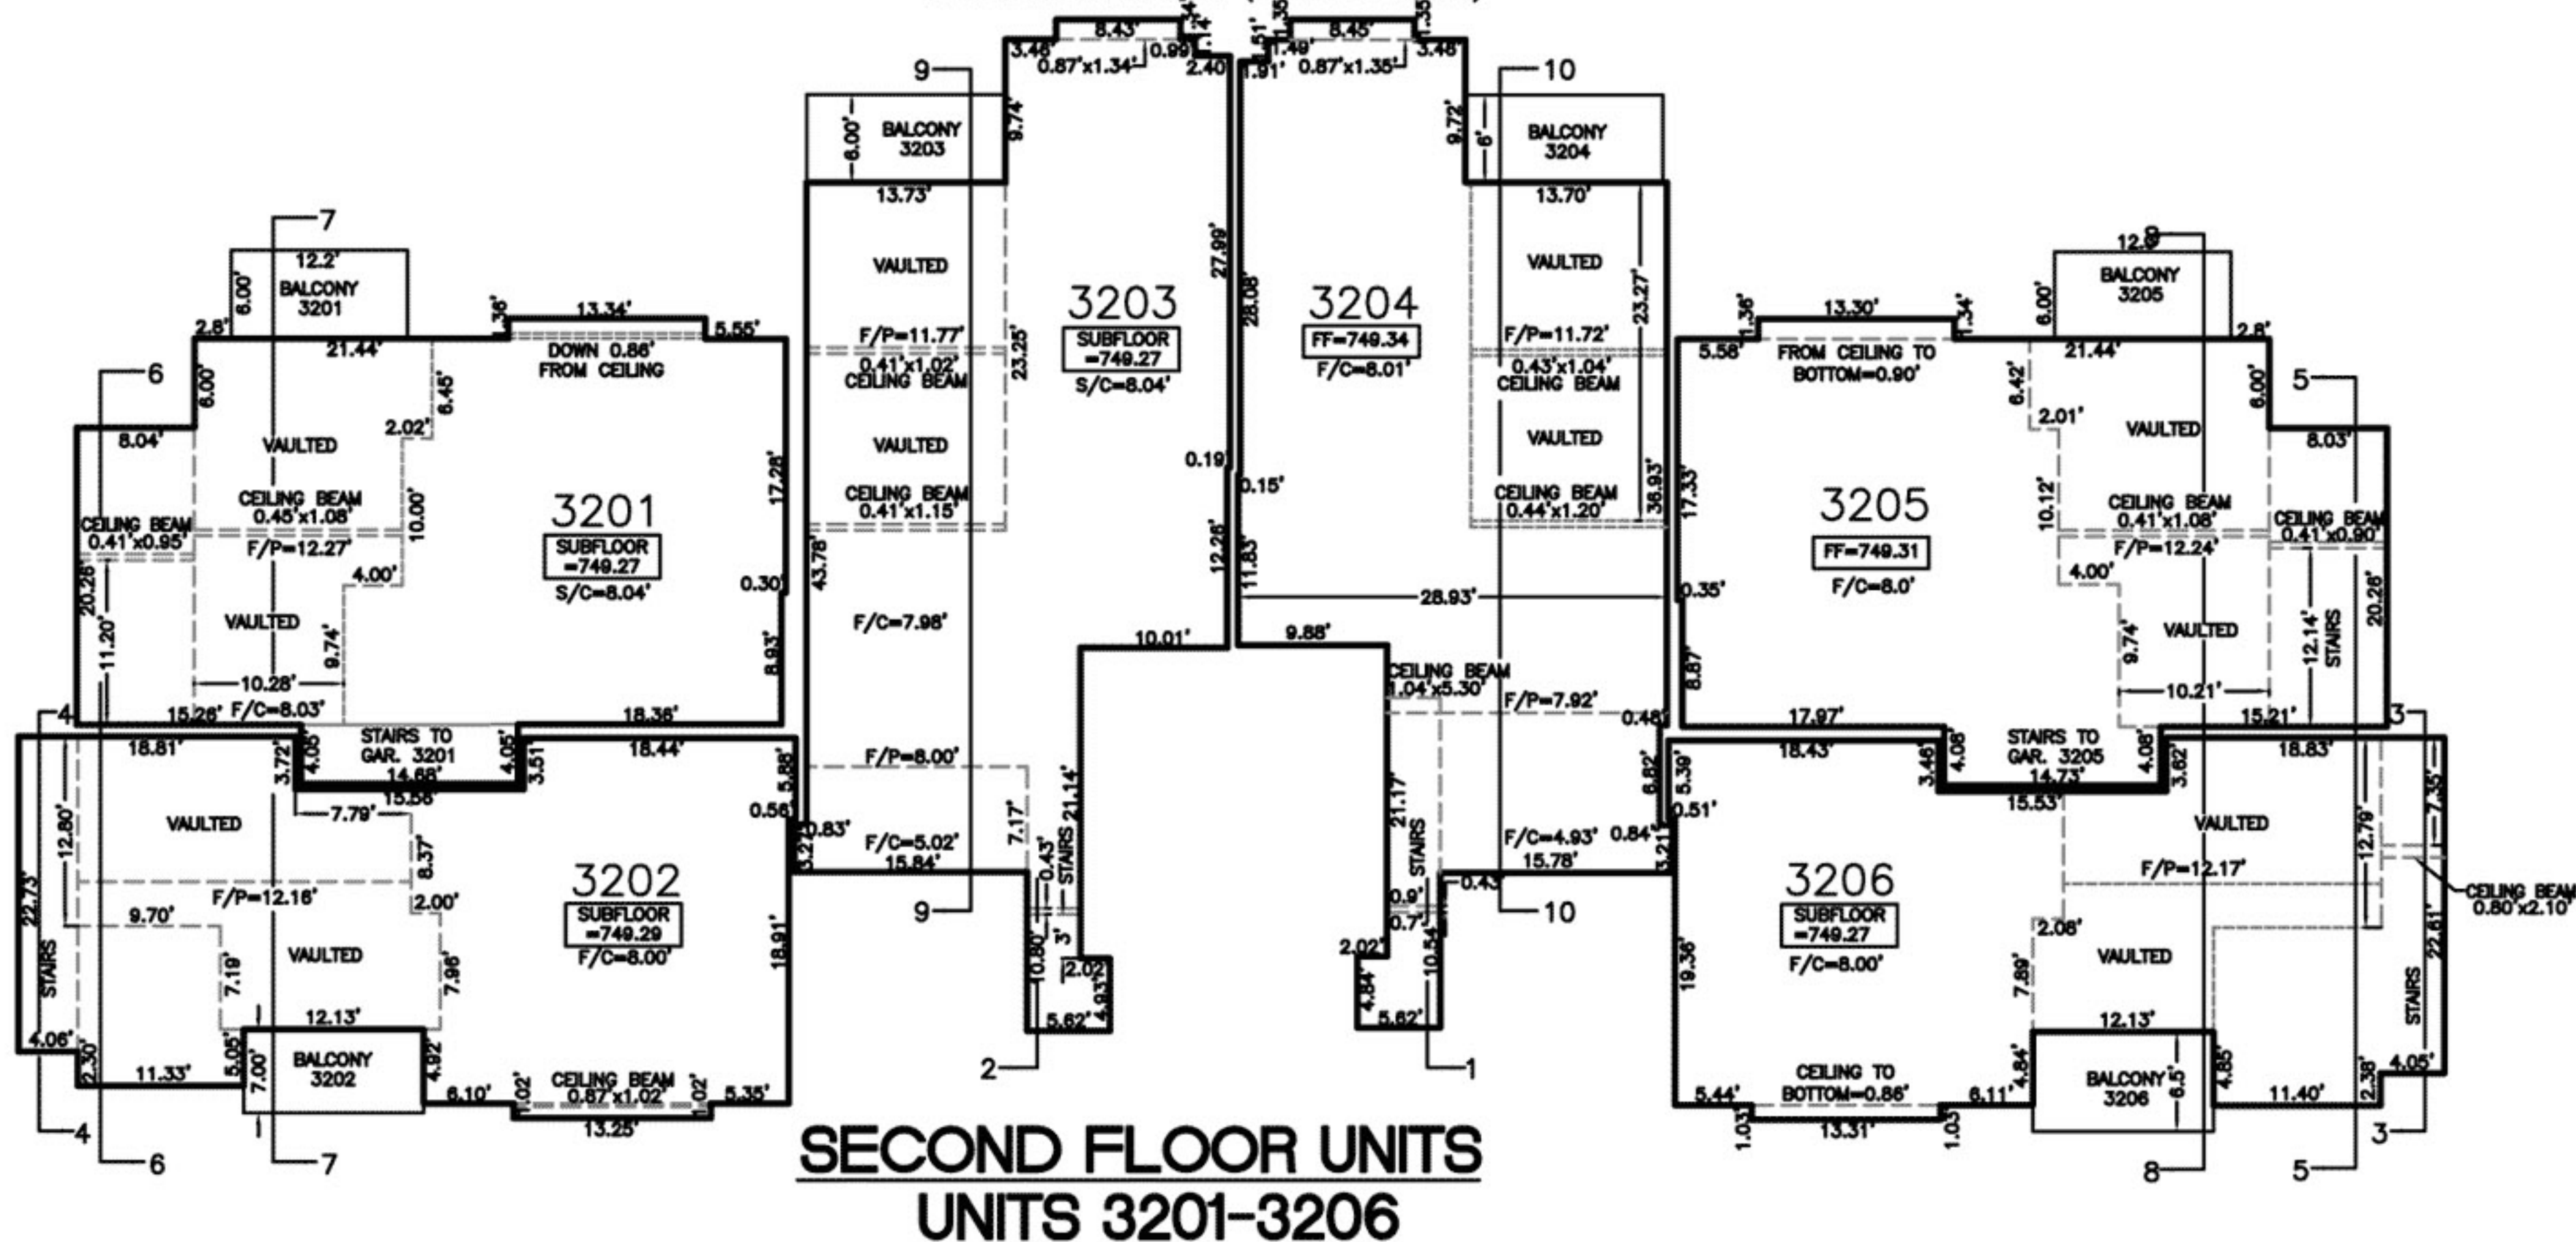


FIRST FLOOR UNITS AND GARAGES UNITS 3101-3104

NOTES

1. ALL DIMENSIONS SHOWN ARE AS MEASURED FROM DRYWALL TO DRYWALL.
2. NOT ALL SIDEWALKS HAD BEEN CONSTRUCTED AT THE TIME OF THIS SURVEY.
3. F/C DIMENSIONS ARE AS MEASURED FROM FINISHED FLOOR TO FINISHED CEILING.
4. S/C DIMENSIONS ARE AS MEASURED FROM SUBFLOOR TO FINISHED CEILING.
5. F/P DIMENSIONS ARE AS MEASURED FROM FINISHED FLOOR TO DRYWALLED CEILING PEAK.
6. UL DENOTES UPPER LIMITS (DRYWALLED CEILING).

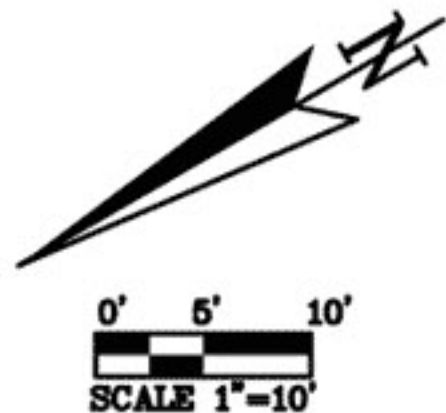

SECOND FLOOR UNITS UNITS 3201-3206